


GRID
 1
2
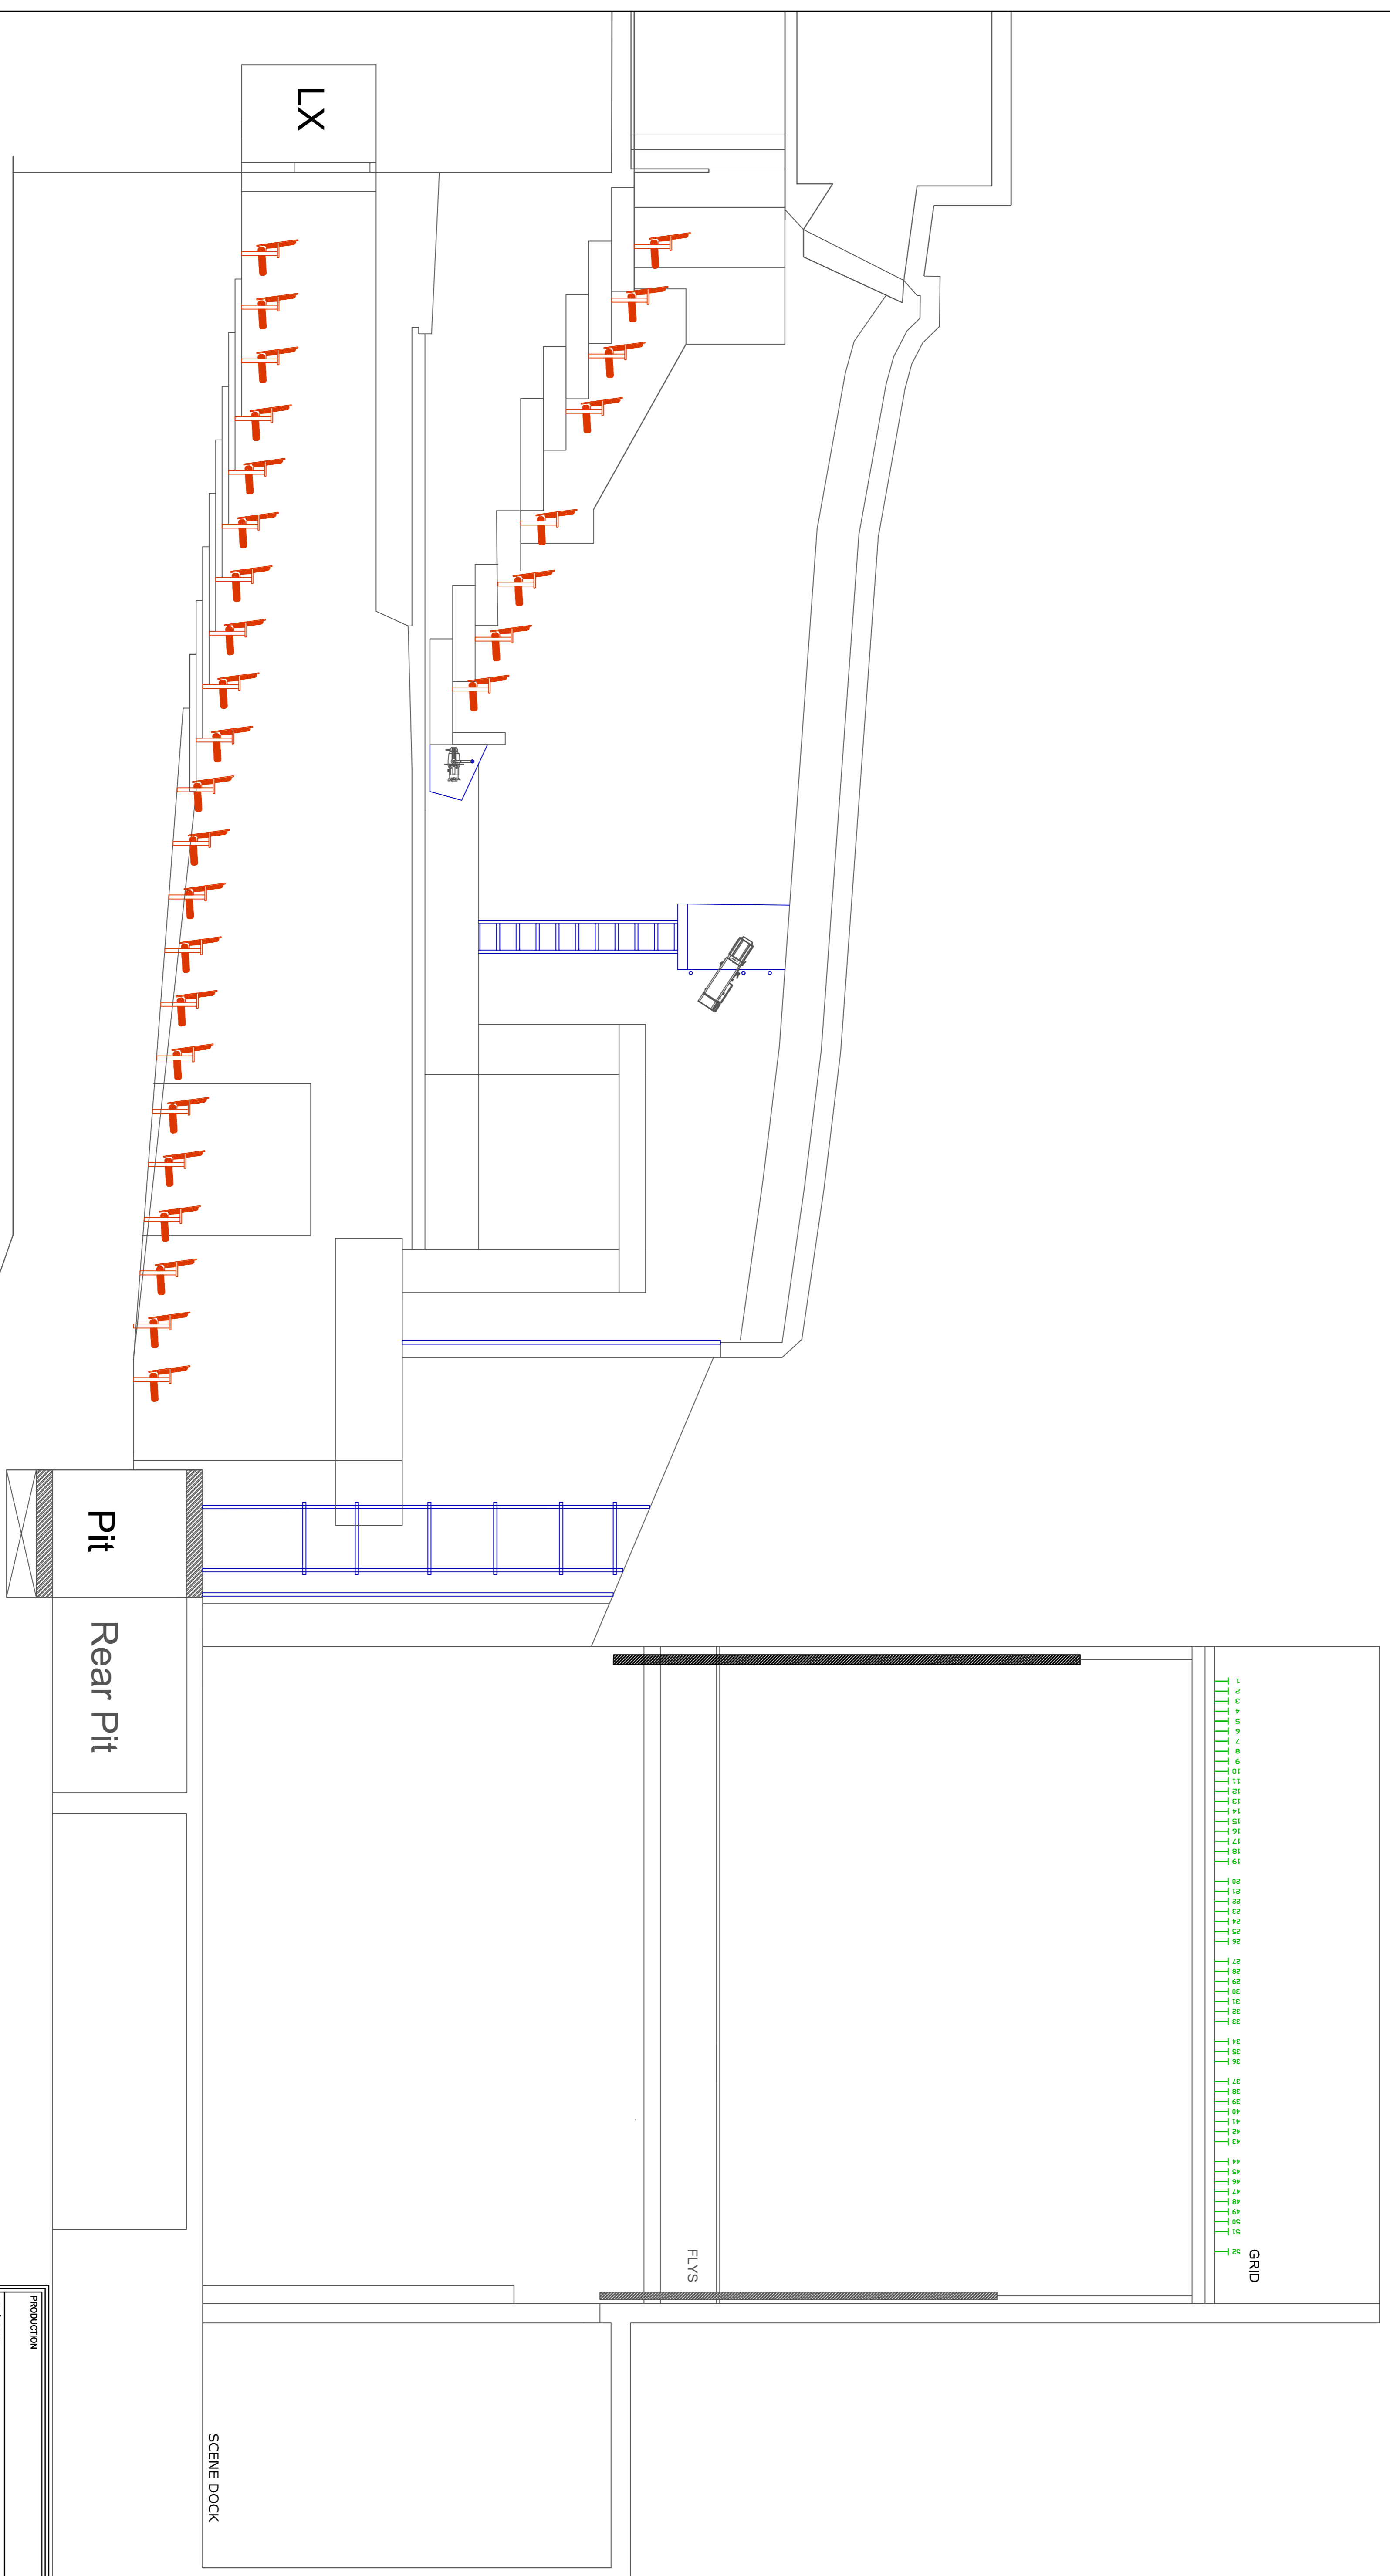

PRODUCTION			
ACT/SCENE			
DIRECTED			
DESIGNED			
LIGHTING			
DRAWN BY	PLAN NO.	NO. OF PLANS	
DATE	REVISION		

Peacock Theatre
 Portugal Street, London, WC2A 2HT
 Telephone: 020 7305 5805 Email: info@peacocktheatre.com
Stage Section
 Refer to layout key at left for information included
 SCALE: 1/50 at A1