
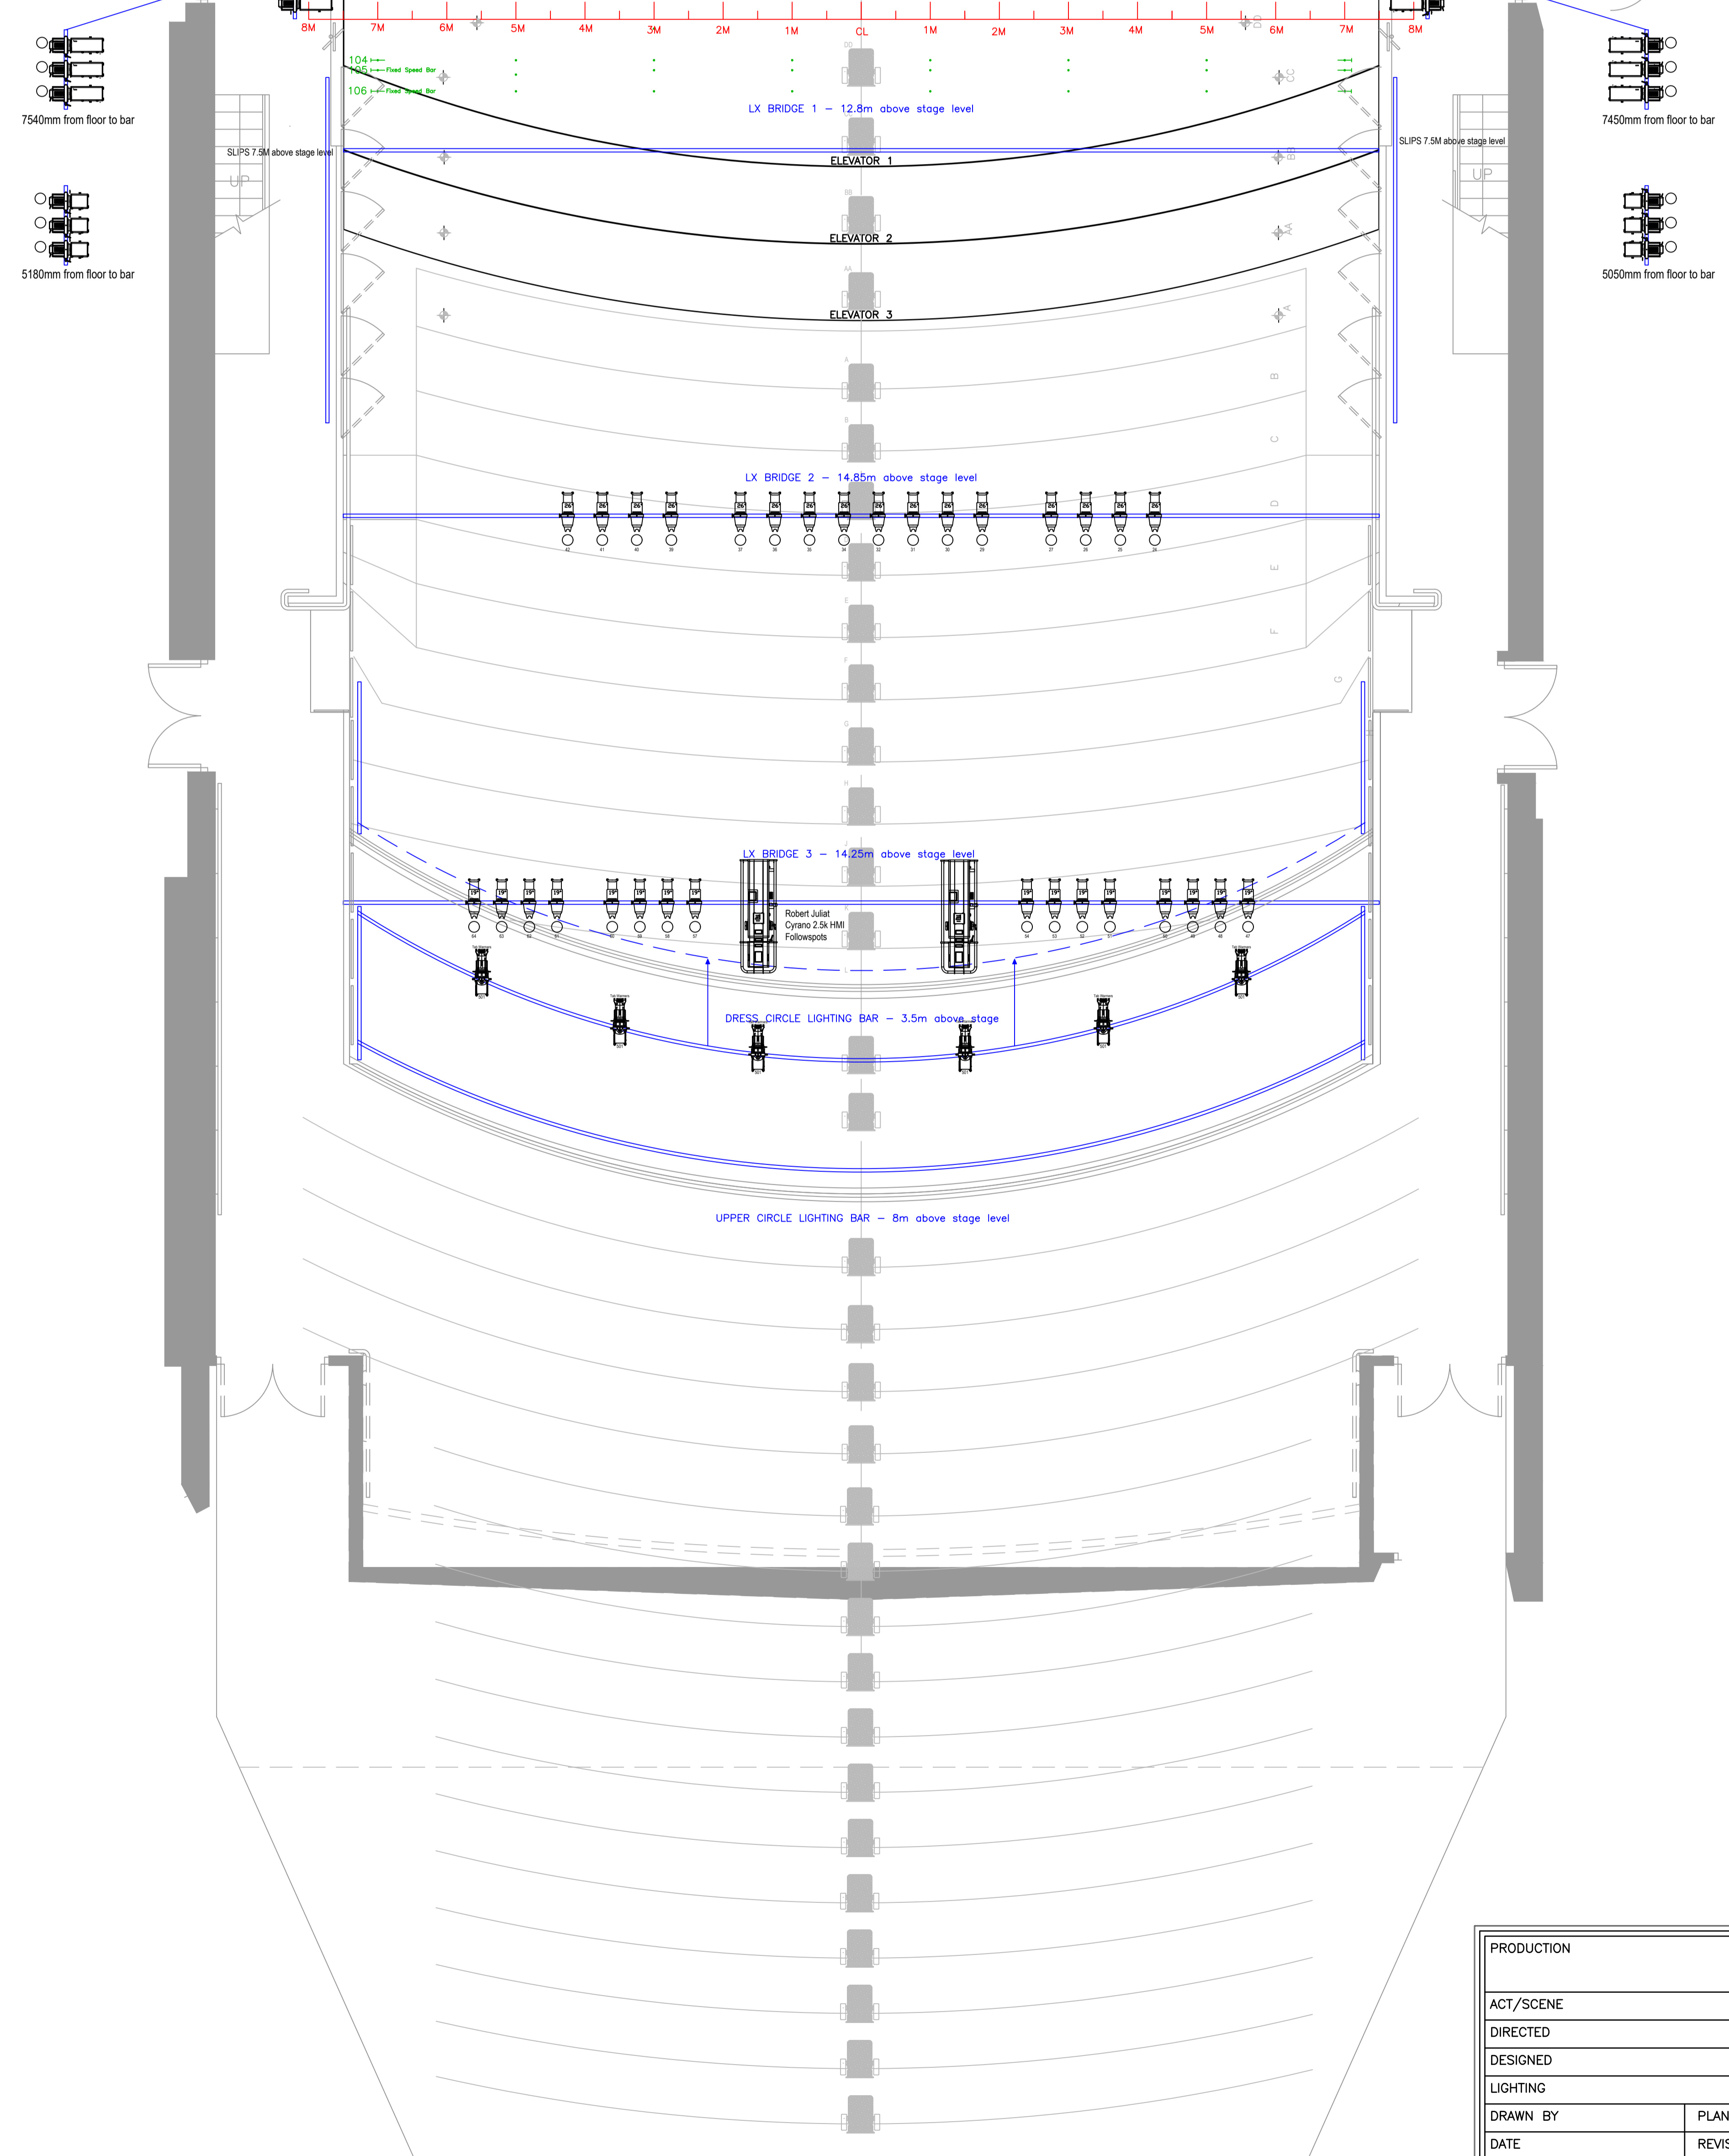


72	
71	
70	
69	
68	
67	
66	
65	
64	
63	
62	
61	
60	
59	
58	
57	
56	
55	
54	
53	
52	
51	
50	
49	
48	
47	
46	
45	
44	
43	
42	
41	
40	
39	
38	
37	
36	
35	
34	
33	
32	
31	
30	
29	
28	
27	
26	
25	
24	
23	
22	
21	
20	
19	
18	
17	
16	
15	
14	
13	
12	
11	
10	
9	
8	
7	
6	
5	
4	
3	
2	
1	

300—TRACKED BLACK FLATS
200—BLACK HEADER
100—HOUSE TABS (PERM)

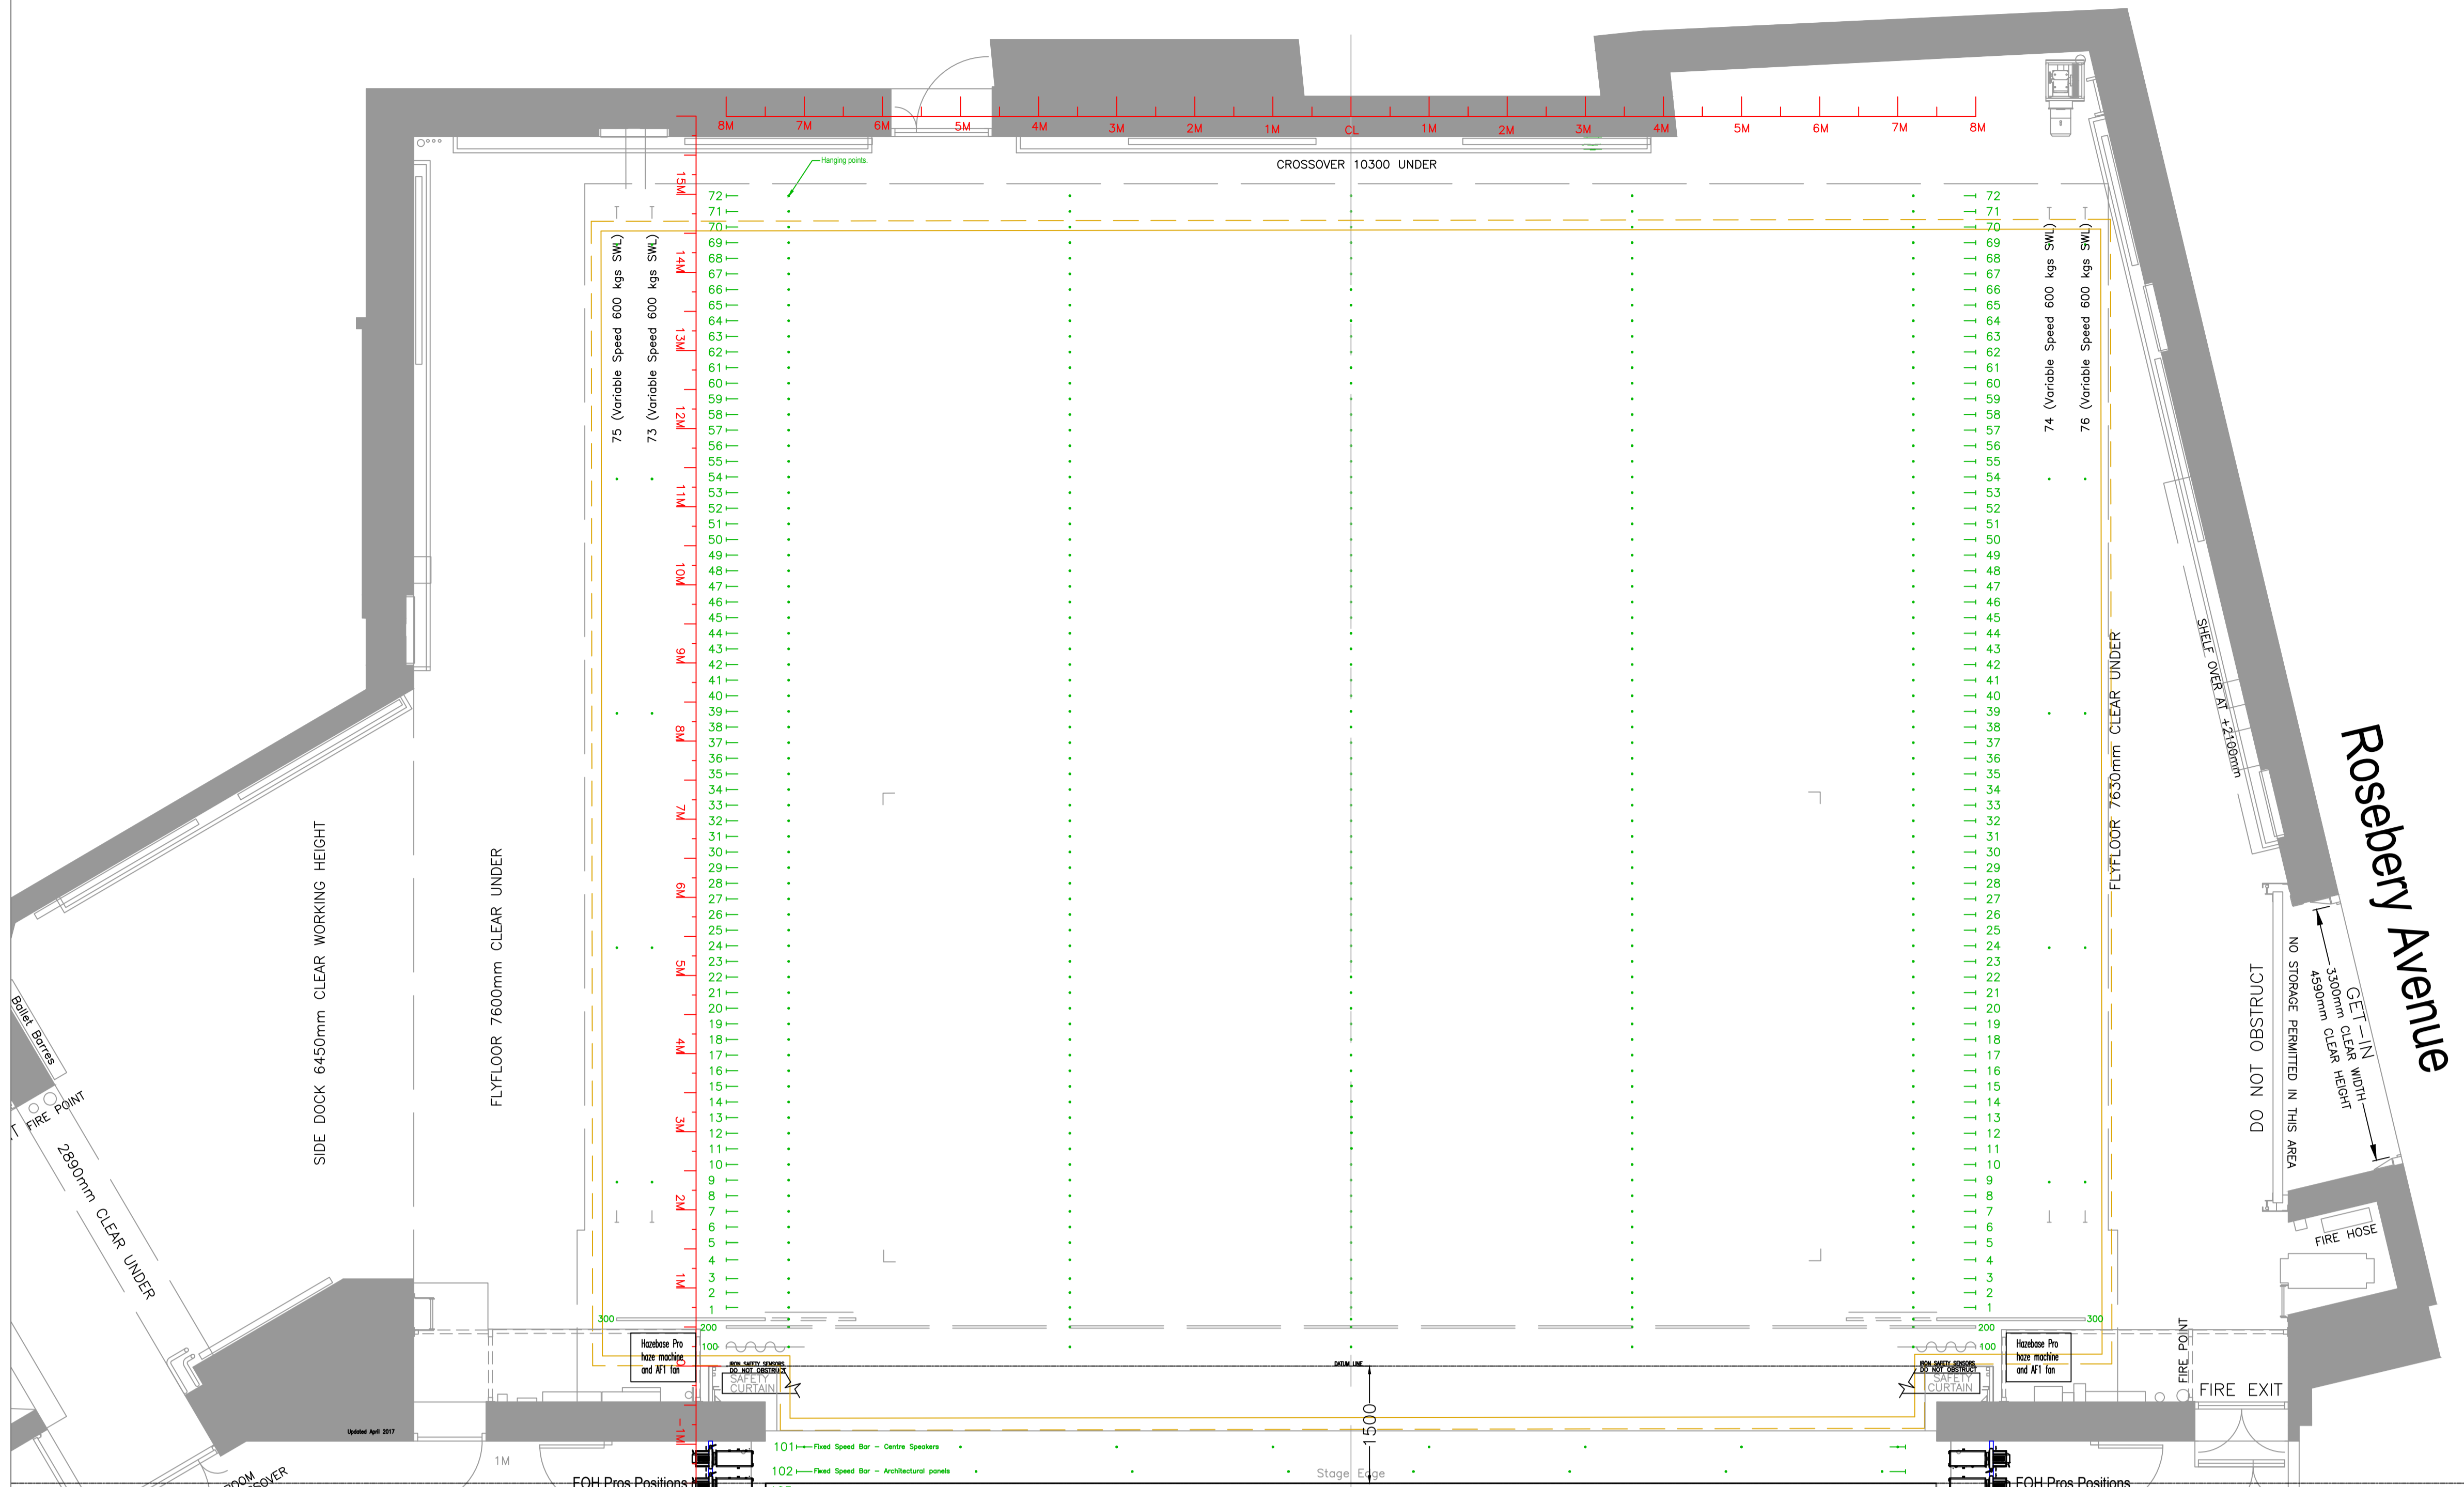

All lighting stock in addition to FOH lighting as indicated on plan

SWT LX Symbols	Stock
	ETC Source 4 750w (100 fixtures)
	Source 4 LED Series 2 Lustr (30) Compatible lenses above
	Source 4 LED Series 3 Lustr (20) Compatible lenses above
	Robert Juliat 6115x 11-28' (24) (including FOH stock)
	Robert Juliat 6135x 28'-54' (24) (including FOH stock)
	Robert Juliat 310 1.3kw Fresnel (7-53) (50)
	Strand Palux 5kw (2)
	Strand Bambino 5kw (4)
	Robert Juliat CNK 350 LV 5kw (2)
	Flo4 1kw (40)
	GLP Impression 24 Bar 20 (16)
	Source 4 LED CVC Series 2 Lustr (22)
	Seecon Flood (7)

All SWT Symbols are Dynamic blocks with visibility states.

ELECTRICS KEY	
CIRCUIT IDENTIFICATION	
15amp circuits	322-338
Paired 15amp circuits	322-327
25amp circuits	453-459
CIRCUIT POSITION	
At stage level	322-338
One level above stage	343-346 416
Two levels above stage	135-138 414
Three levels above stage	127-130 412
Below stage level	ORCHESTRA PIT 1168-1170

POWER FLYING WINCH BARS
BARS 16M LONG WITH EXTENSIONS TO 19M
SWL 600KGS
MAX. OUT DEAD 21000mm.

PRODUCTION		
ACT/SCENE		
DIRECTED		
DESIGNED		
LIGHTING		
DRAWN BY	PLAN NO.	NO. OF PLANS
DATE	REVISION	

Sadler's Wells
Rosebery Avenue London EC1R 4TN
Stage and auditorium plan
Refer to layer key at left for information included
SCALE: 1/50 at A0
0 METRES 1 2 3 4 5 6 7 8