


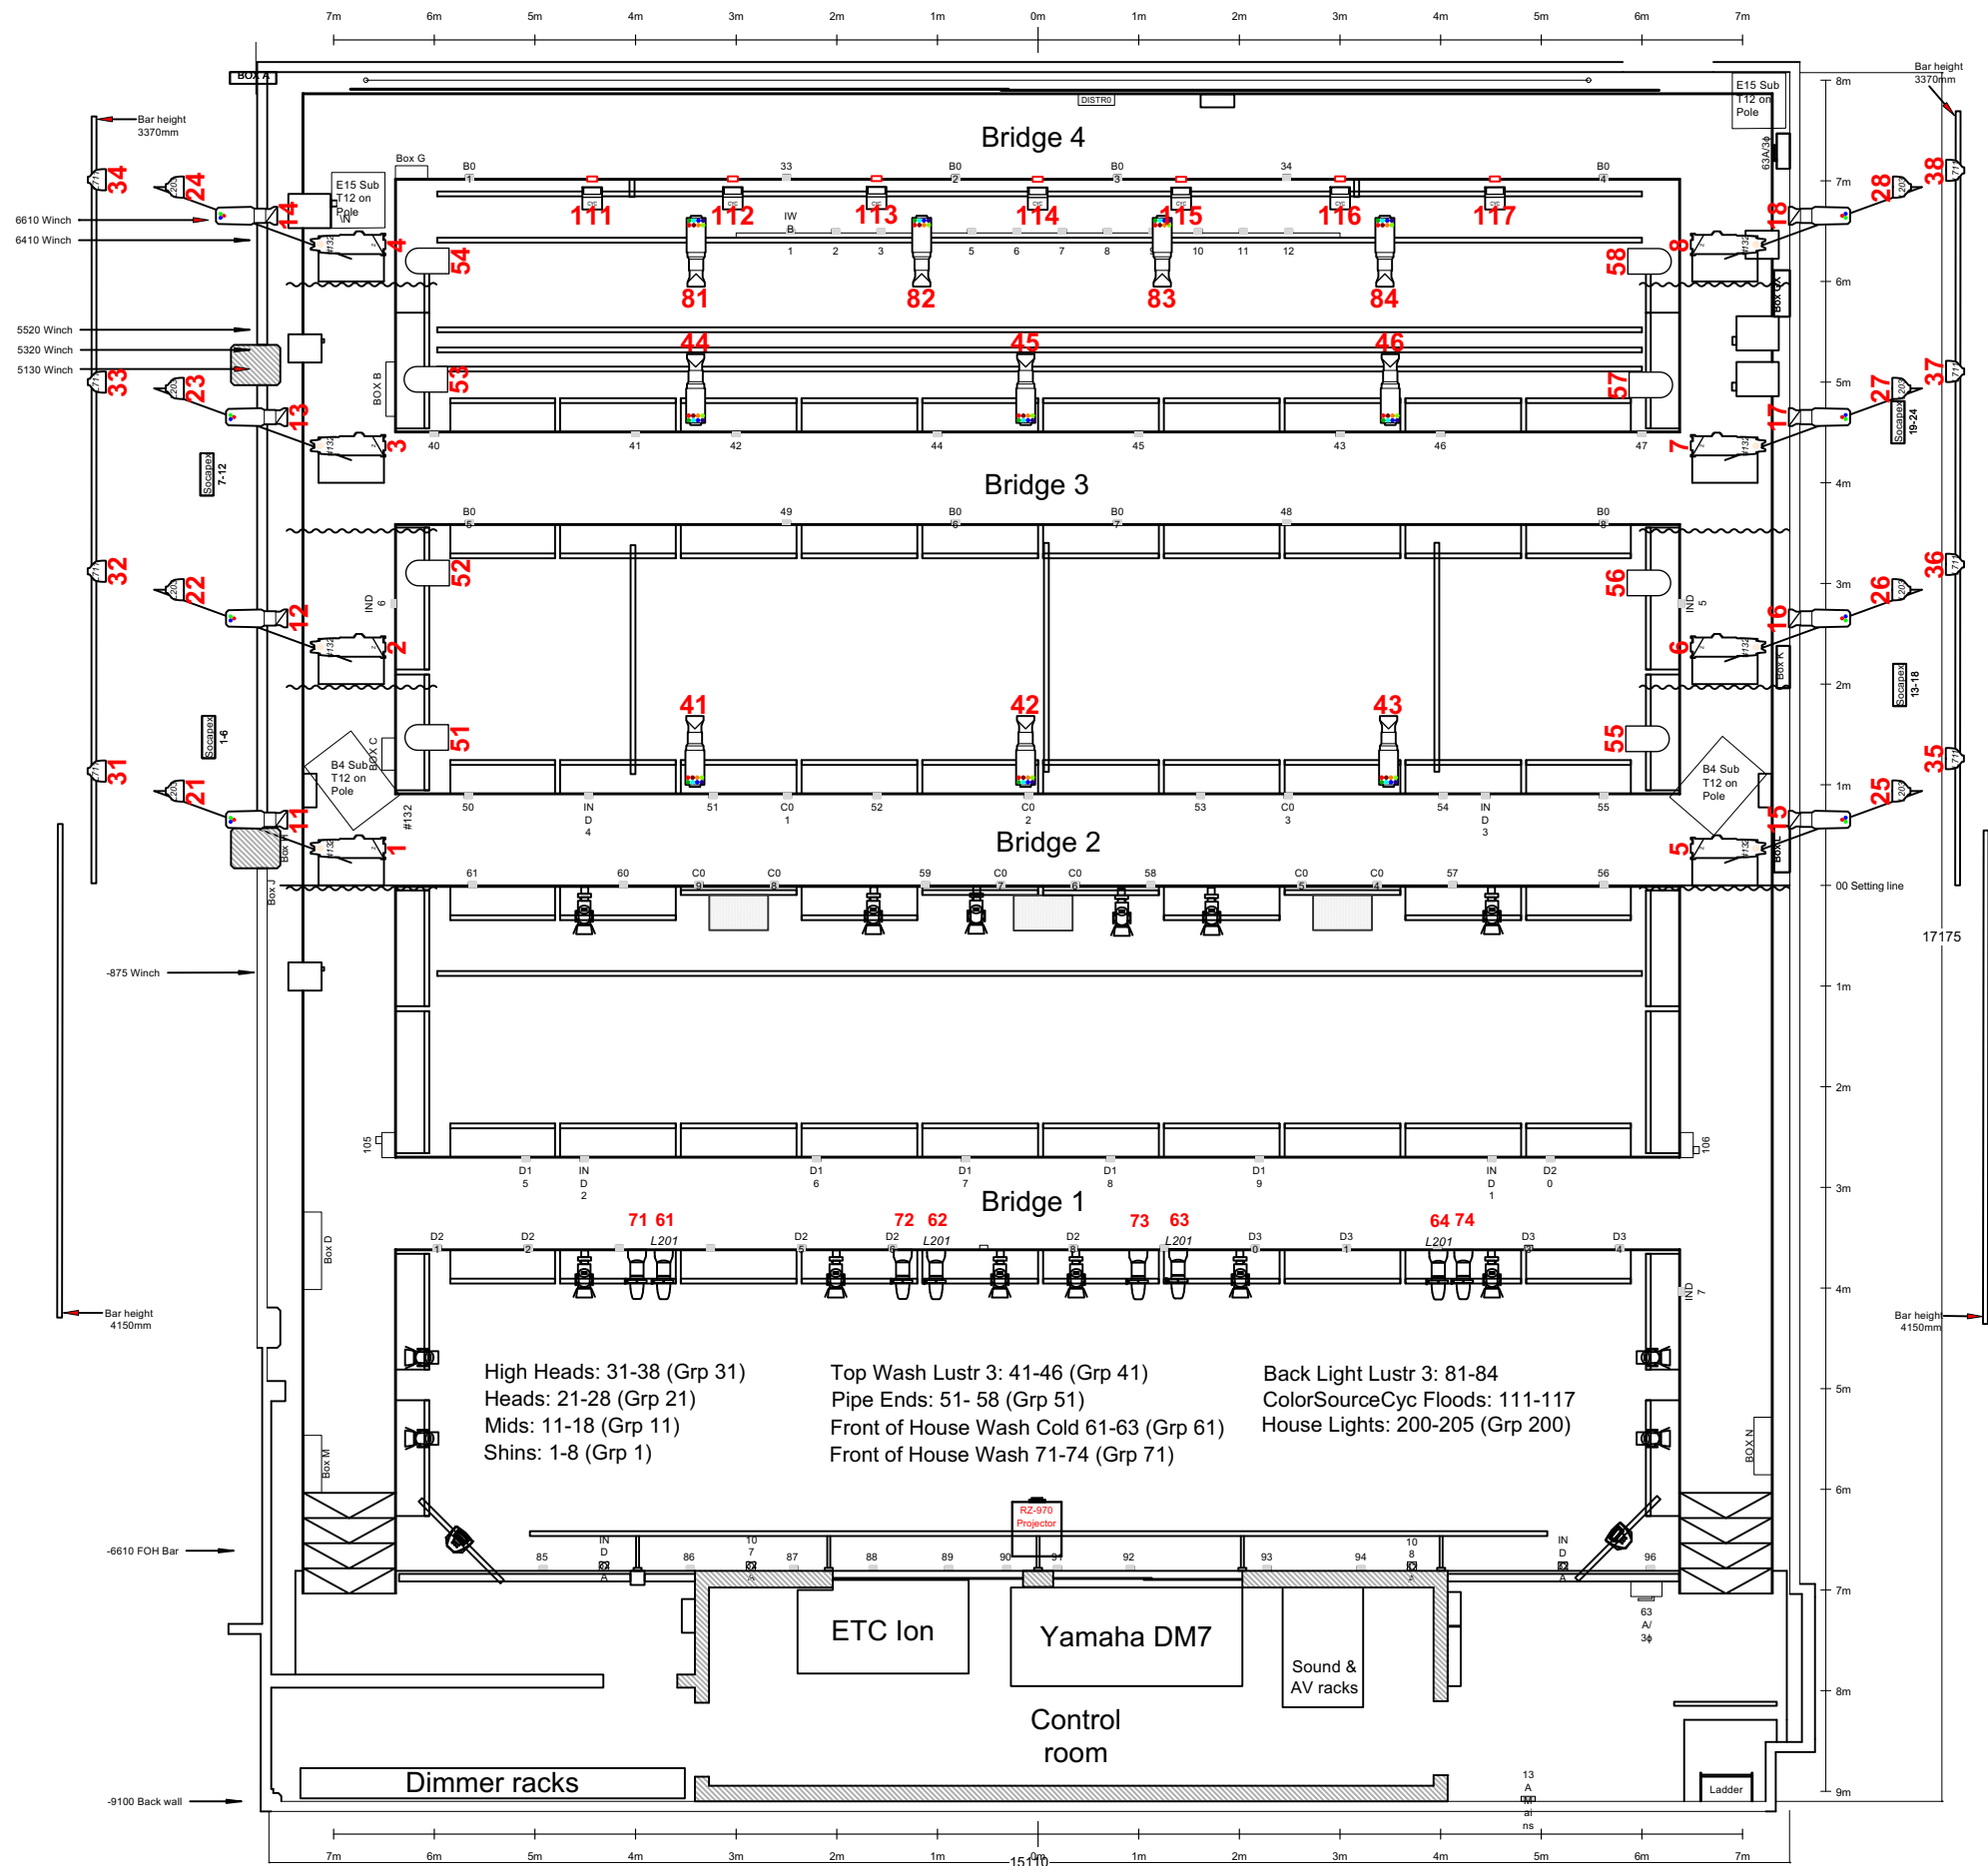


LILIAN BAYLIS STUDIO

Unit	Stock	Used	Remain
PAR 64 "MFL as default"	20	8	12
SOURCE 4 PAR "MFL as default"	16	16	0
RJ 310 1.2K F	24	0	24
SELECON ARENA 2.5k F	6	0	6
SELECON RAMA 1.2K F	18	0	18
SL 15-32" ZOOM	8	8	0
SOURCE 4 19"	6	0	6
SOURCE 4 26"	12	0	12
SOURCE 4 36"	12	0	12
SOURCE 4 50"	6	0	6
SOURCE 4 Junior	8	8	0
SOURCE 4 Lustr LED 26"	8	8	0
SOURCE 4 Lustr 3 LED 50"	10	10	0
ColorCyc	8	7	1

* Please note that stock count can fluctuate due to breakages, loans etc. Be sure to put all required units on plan *

BOOMS

Measurement is in millimetres
and to centre of lens

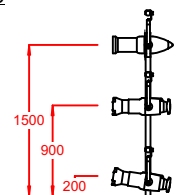

Lilian Baylis Studio at Sadler's Wells
Rosebery Avenue, London EC1R 4TN

Drawn by
A Hateley, 2015
Amended by
SPY, 2023