



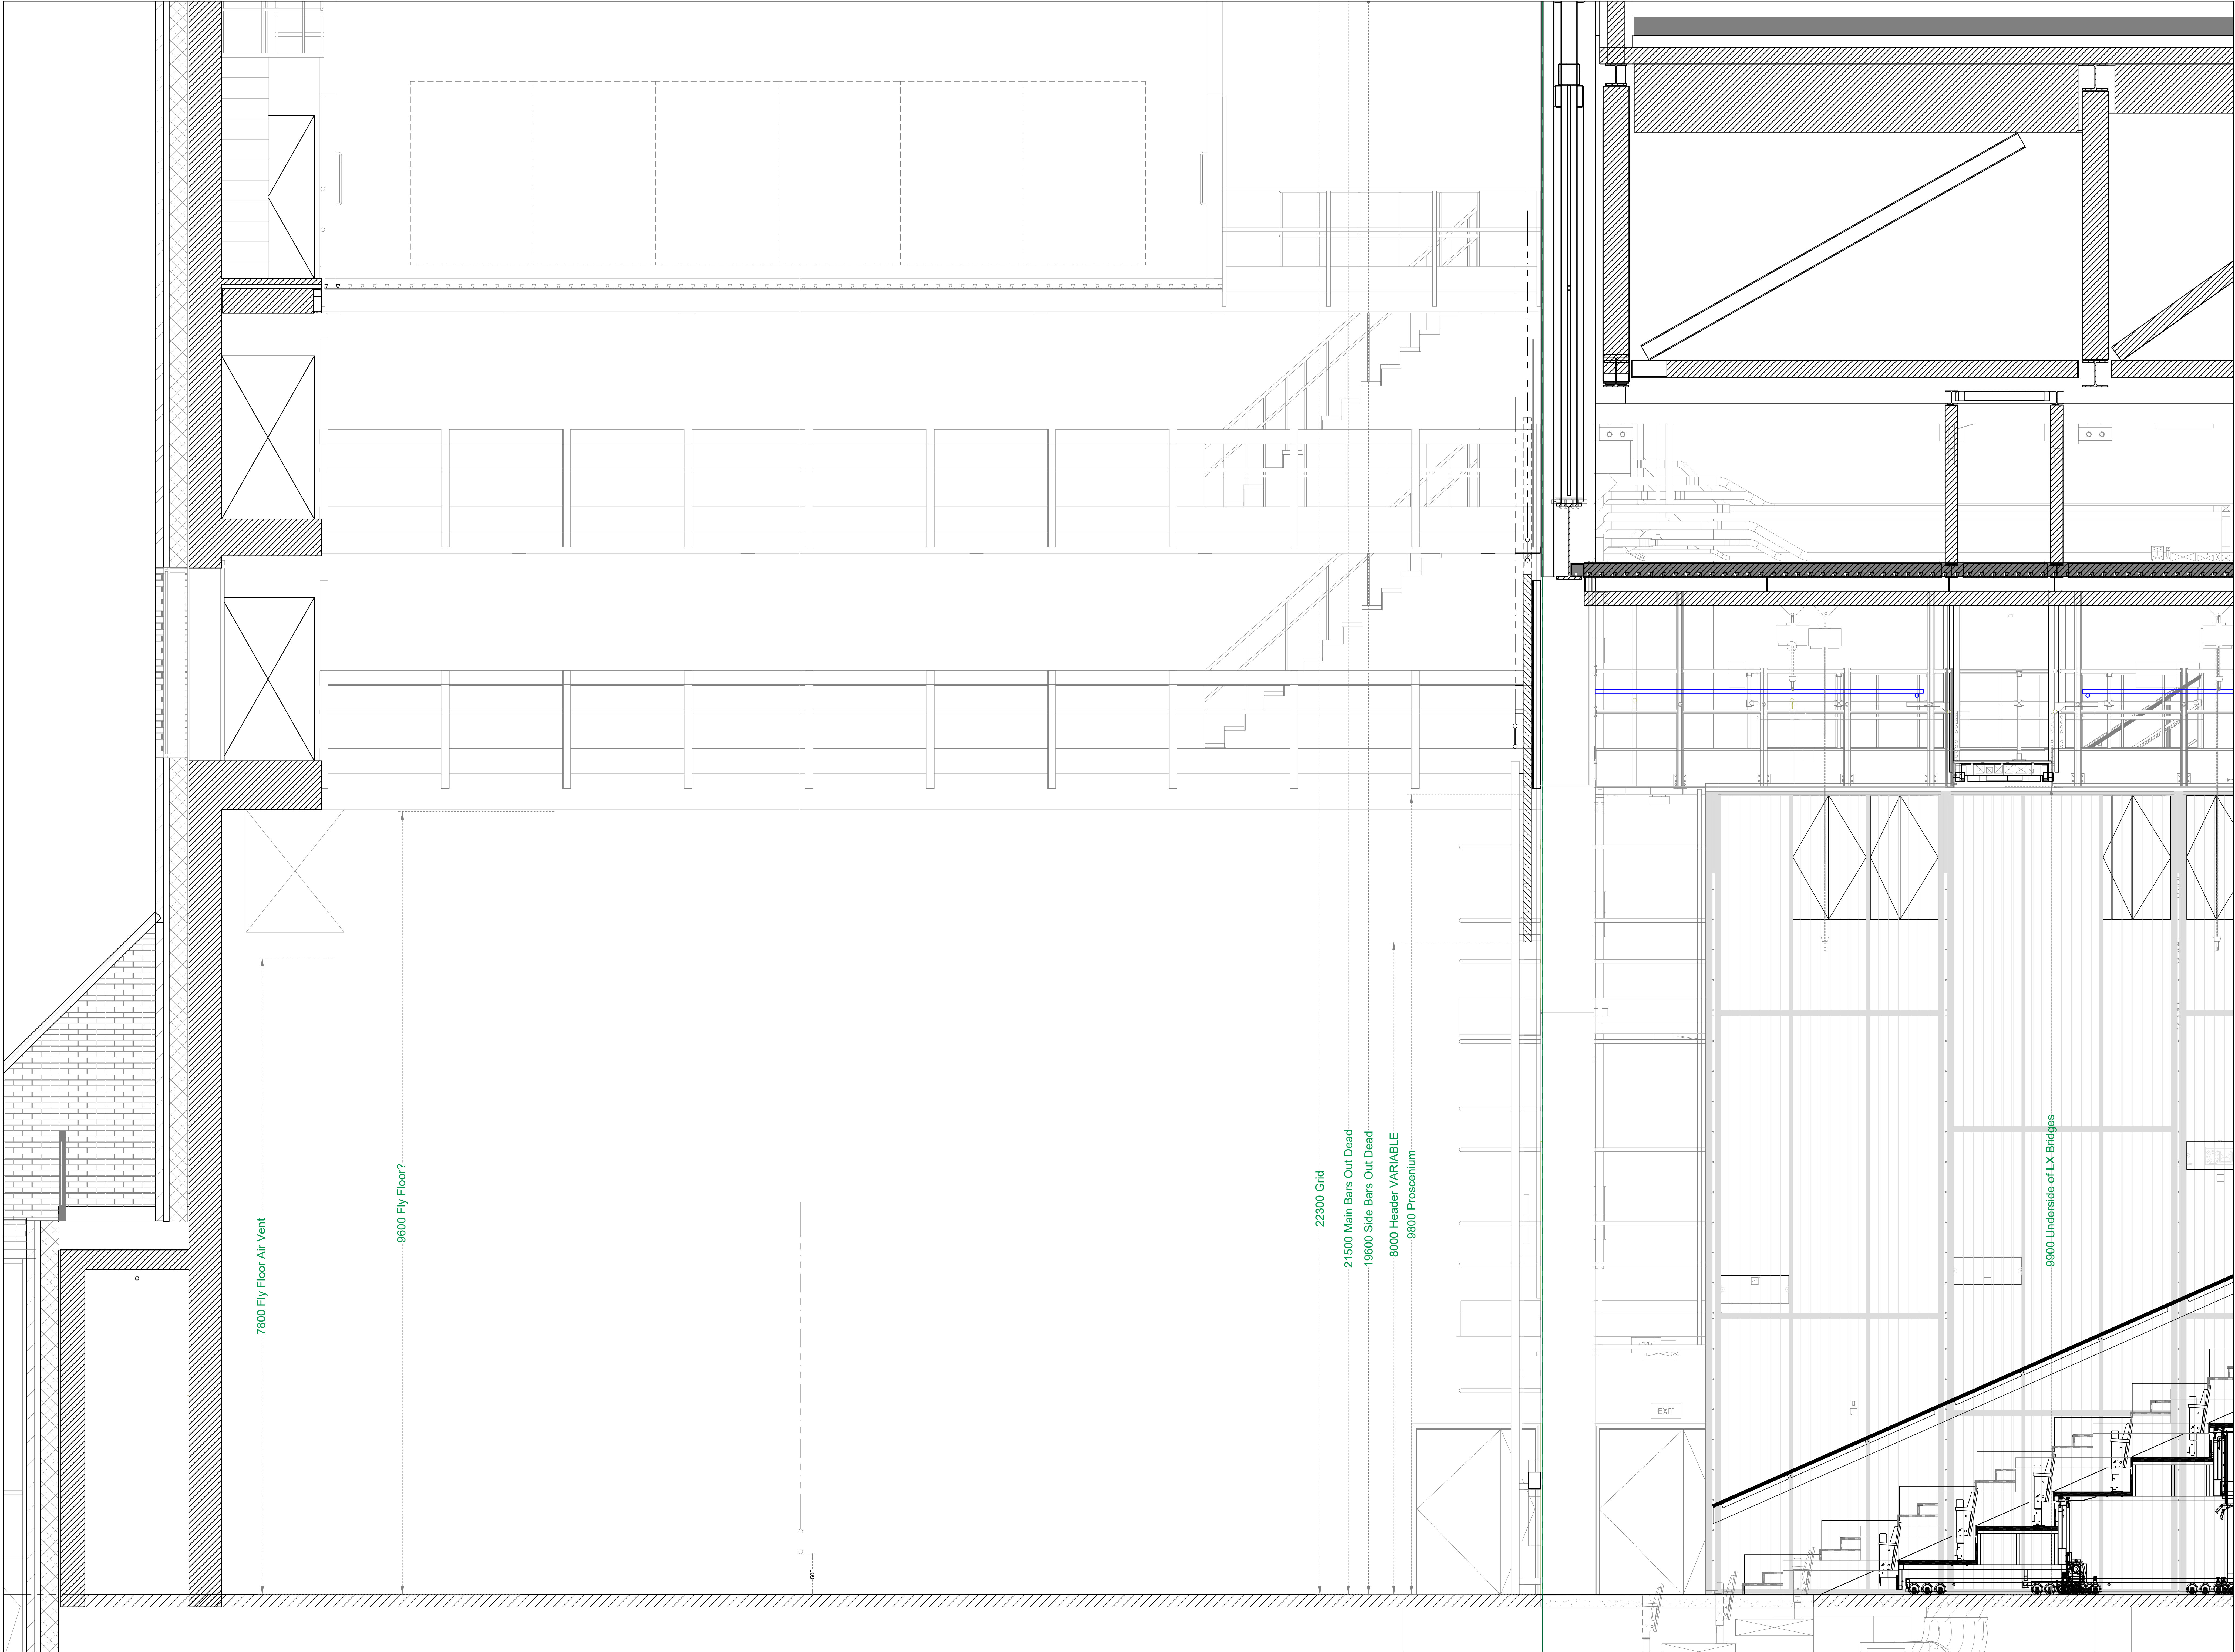


Notes:

SCALE 1:25
0 1m 2m 22

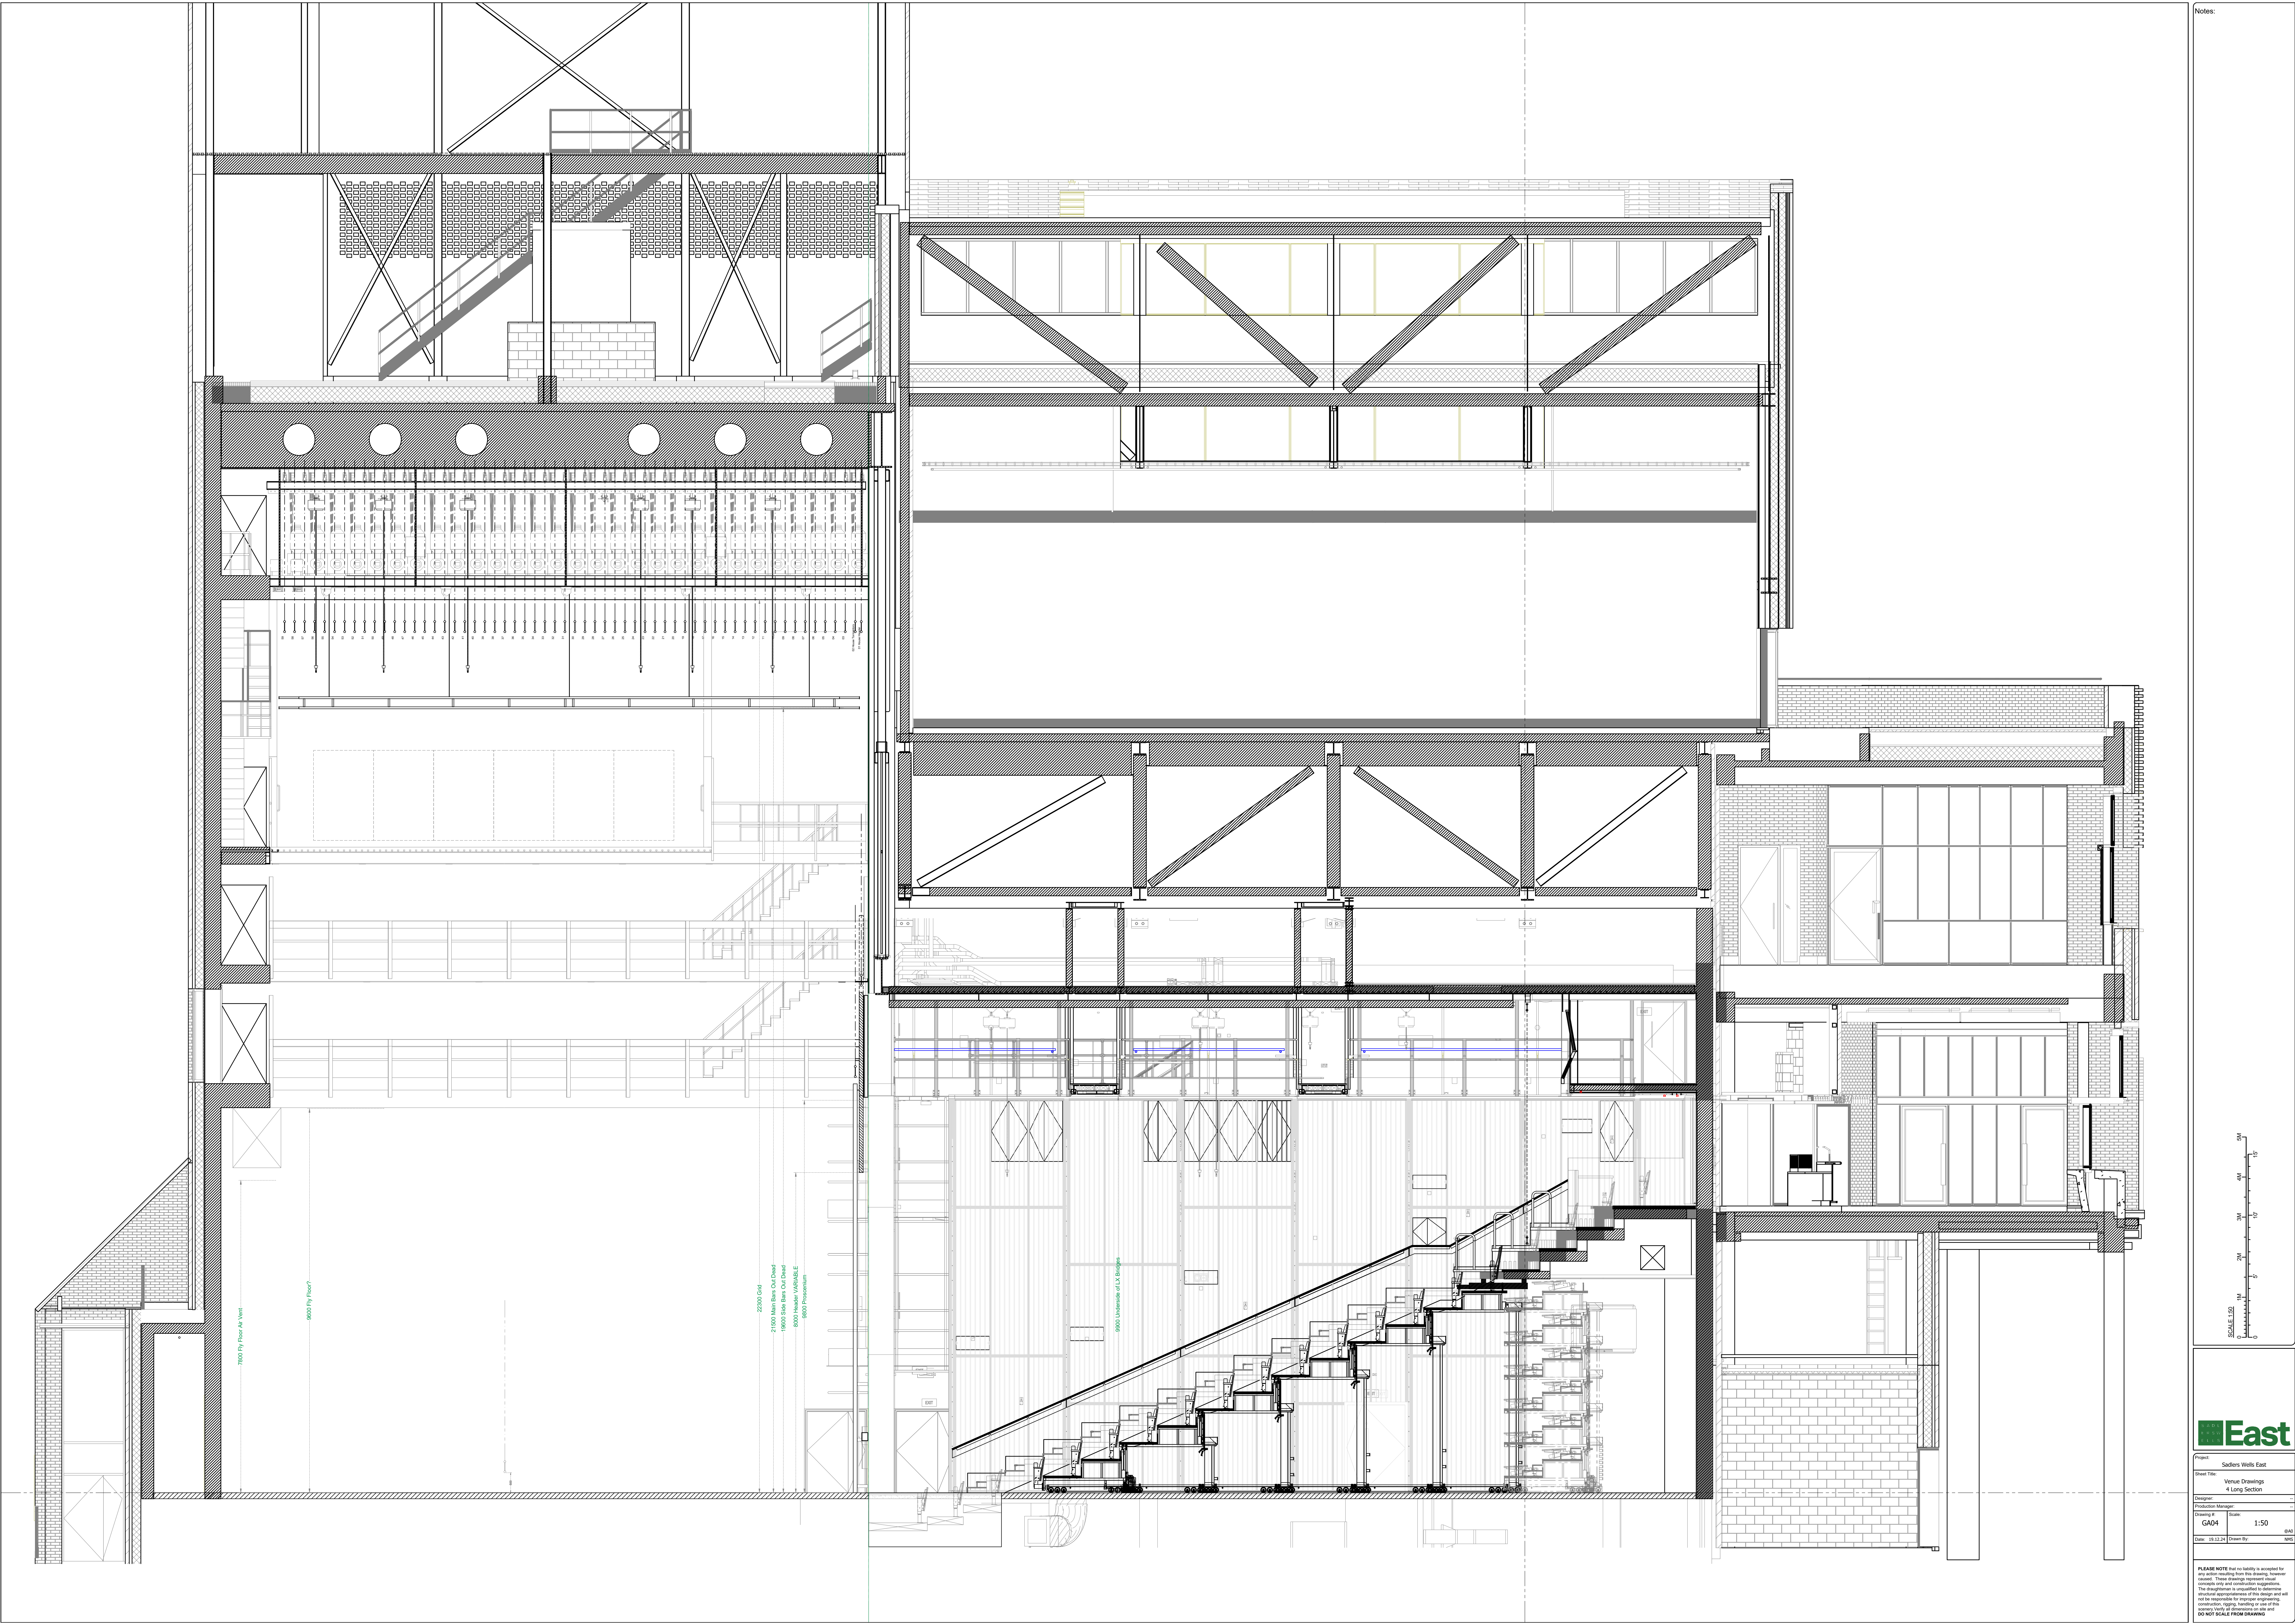



Notes:

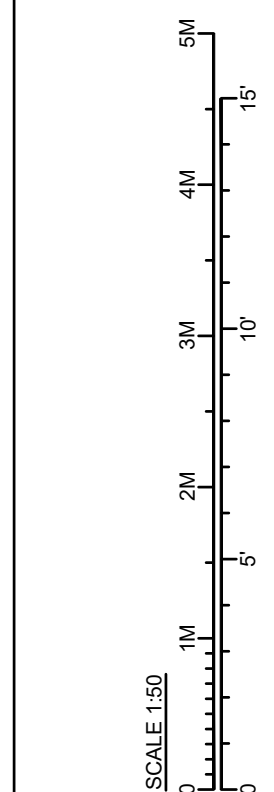



Project: Sedlers Wells East
Draw Title: 4 Long Section
Drawing #: GA04
Scale: 1:50
Date: 18.12.24
Drawn By: [Signature]
Check By: [Signature]



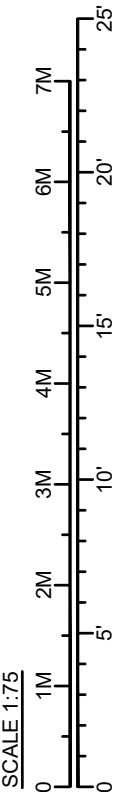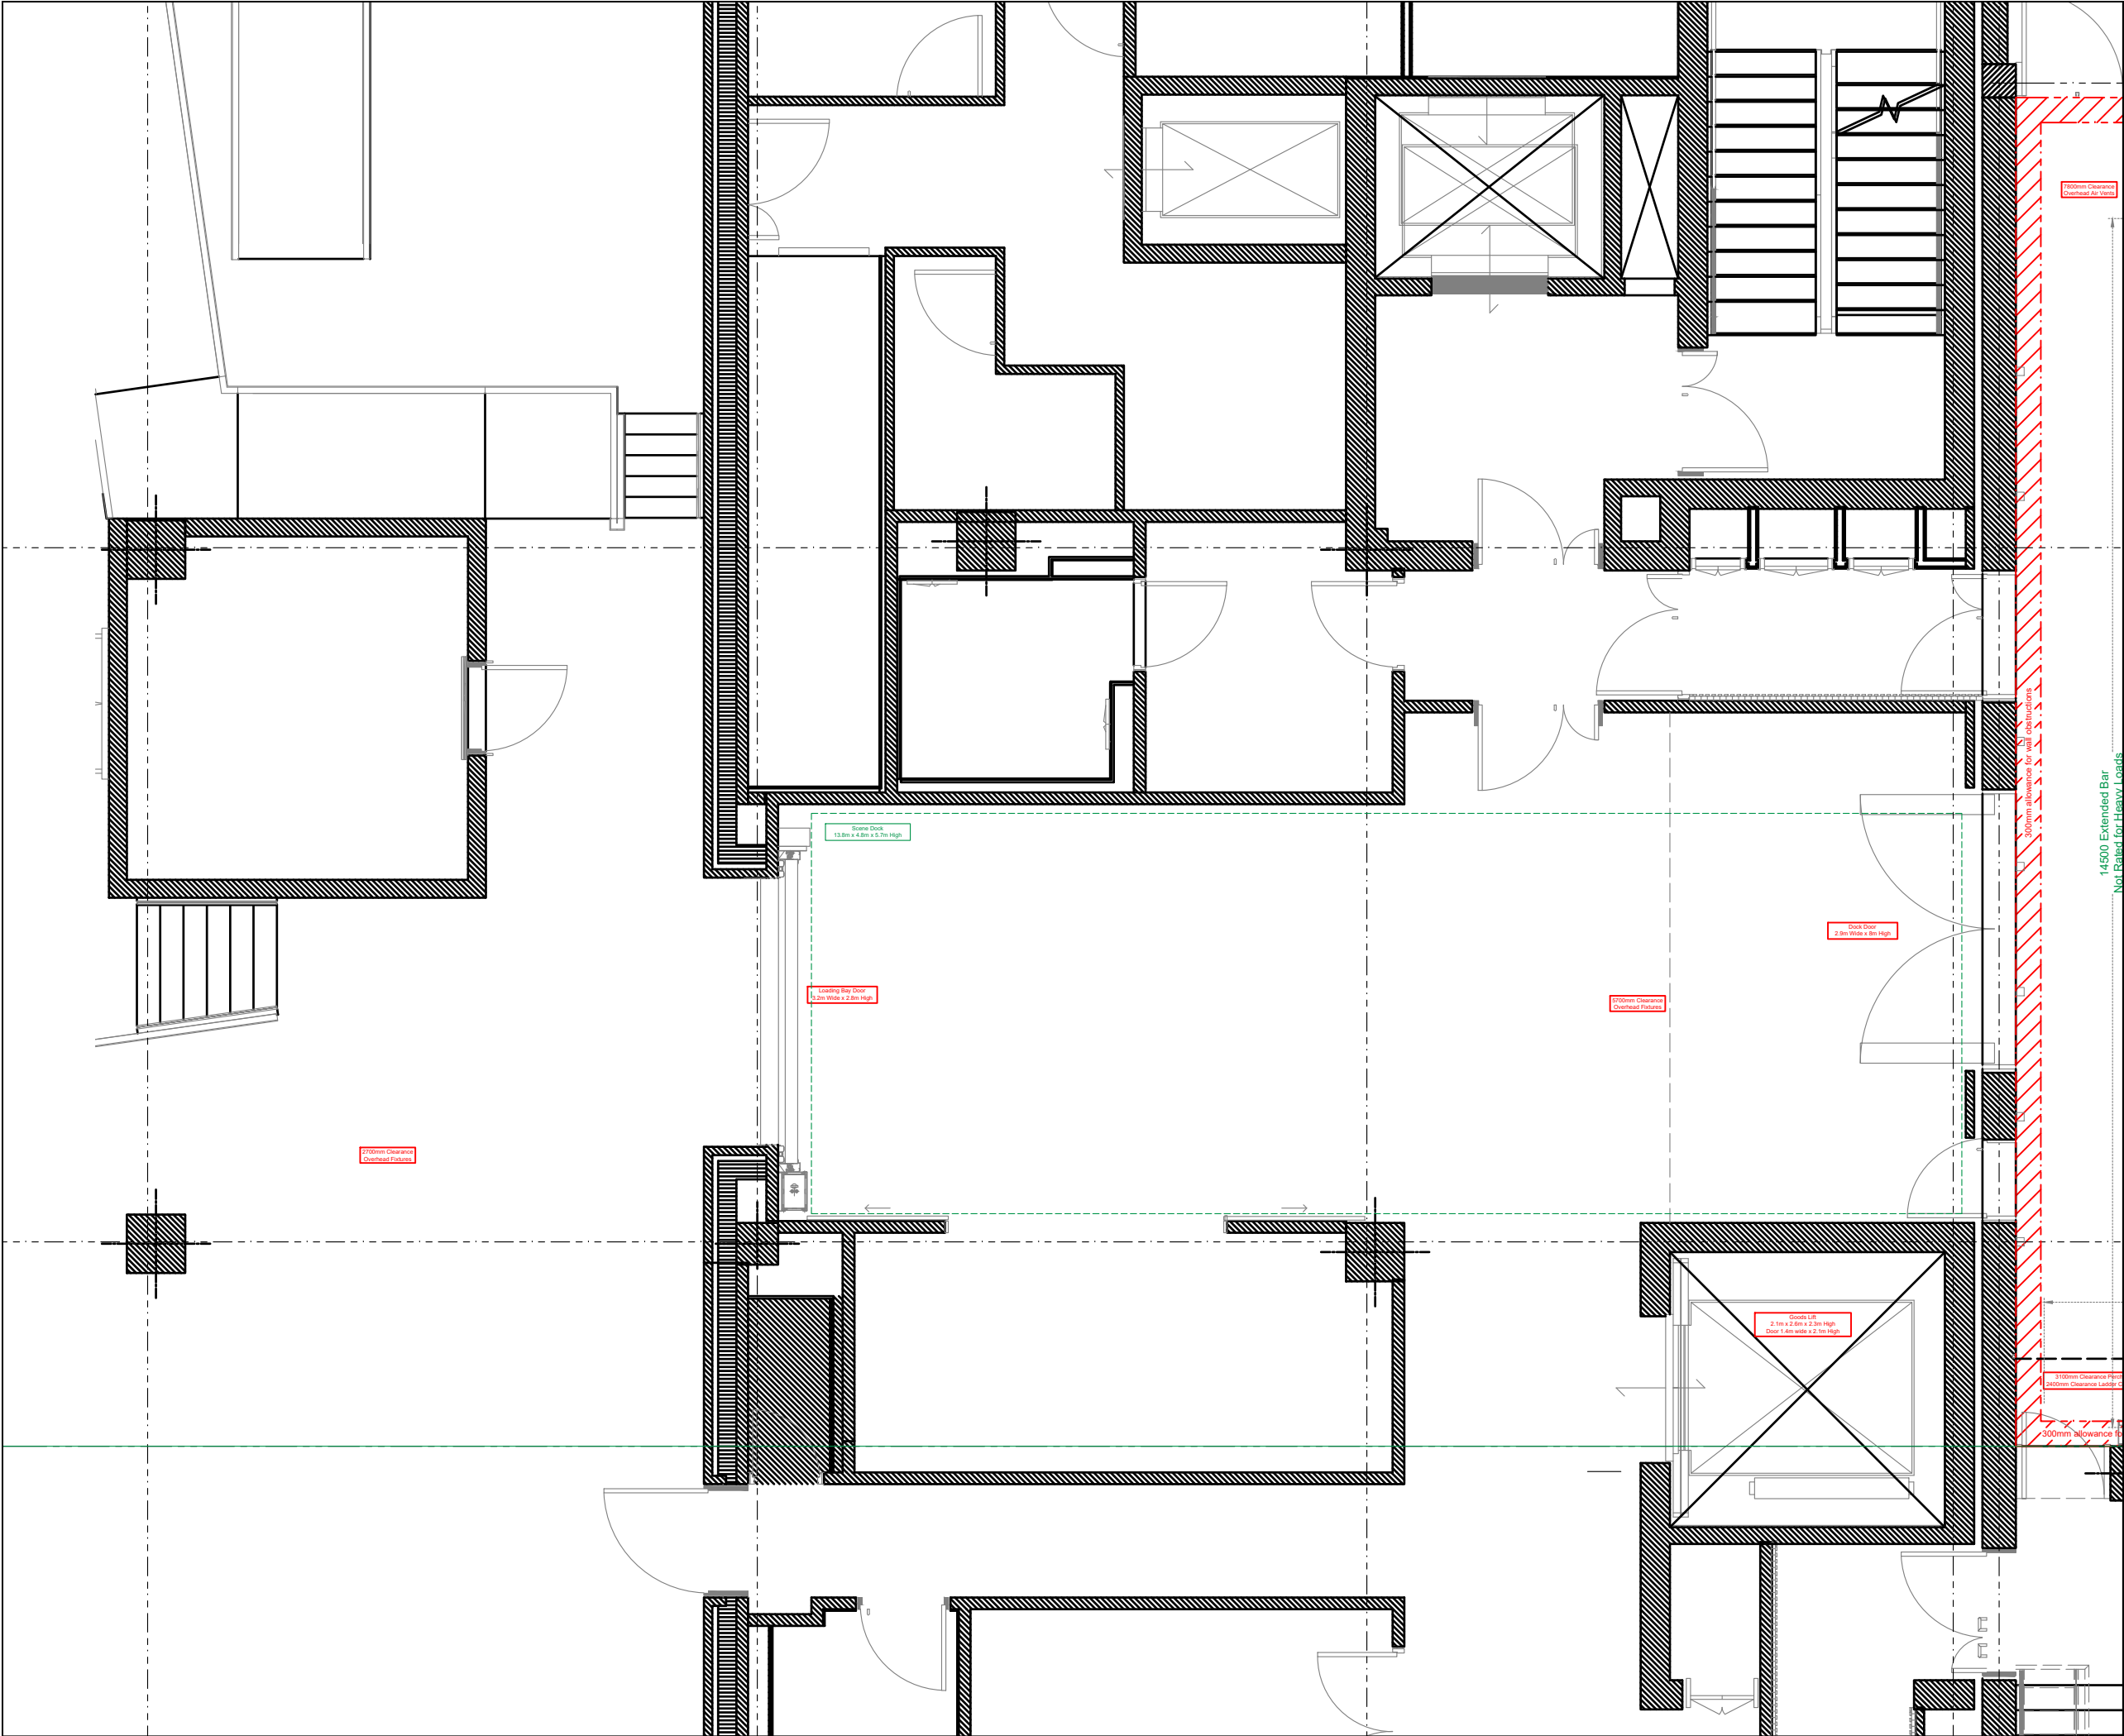

Project: Sadlers Wells East	
Sheet Title: Venue Drawings Dock Door Access	
Designer: --	
Production Manager: --	
Drawing #: GA05	Scale: 1:75
Date: 19.12.24	Drawn By: NMS

PLEASE NOTE that no liability is accepted for any action resulting from this drawing, however caused. These drawings represent visual concepts only and construction suggestions. The draughtsman is unqualified to determine structural appropriateness of this design and will not be responsible for improper engineering, construction, rigging, handling or use of this scenery. Verify all dimensions on site and **DO NOT SCALE FROM DRAWING**

